
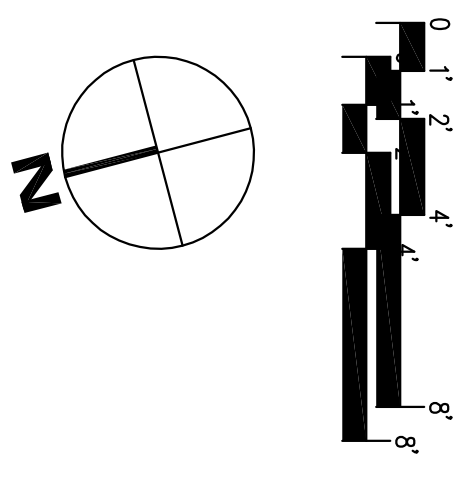


1 2ND FLOOR PLAN
 PROPOSED ADDITION = 314 S.F.
 SCALE: 1/4" = 1'-0"

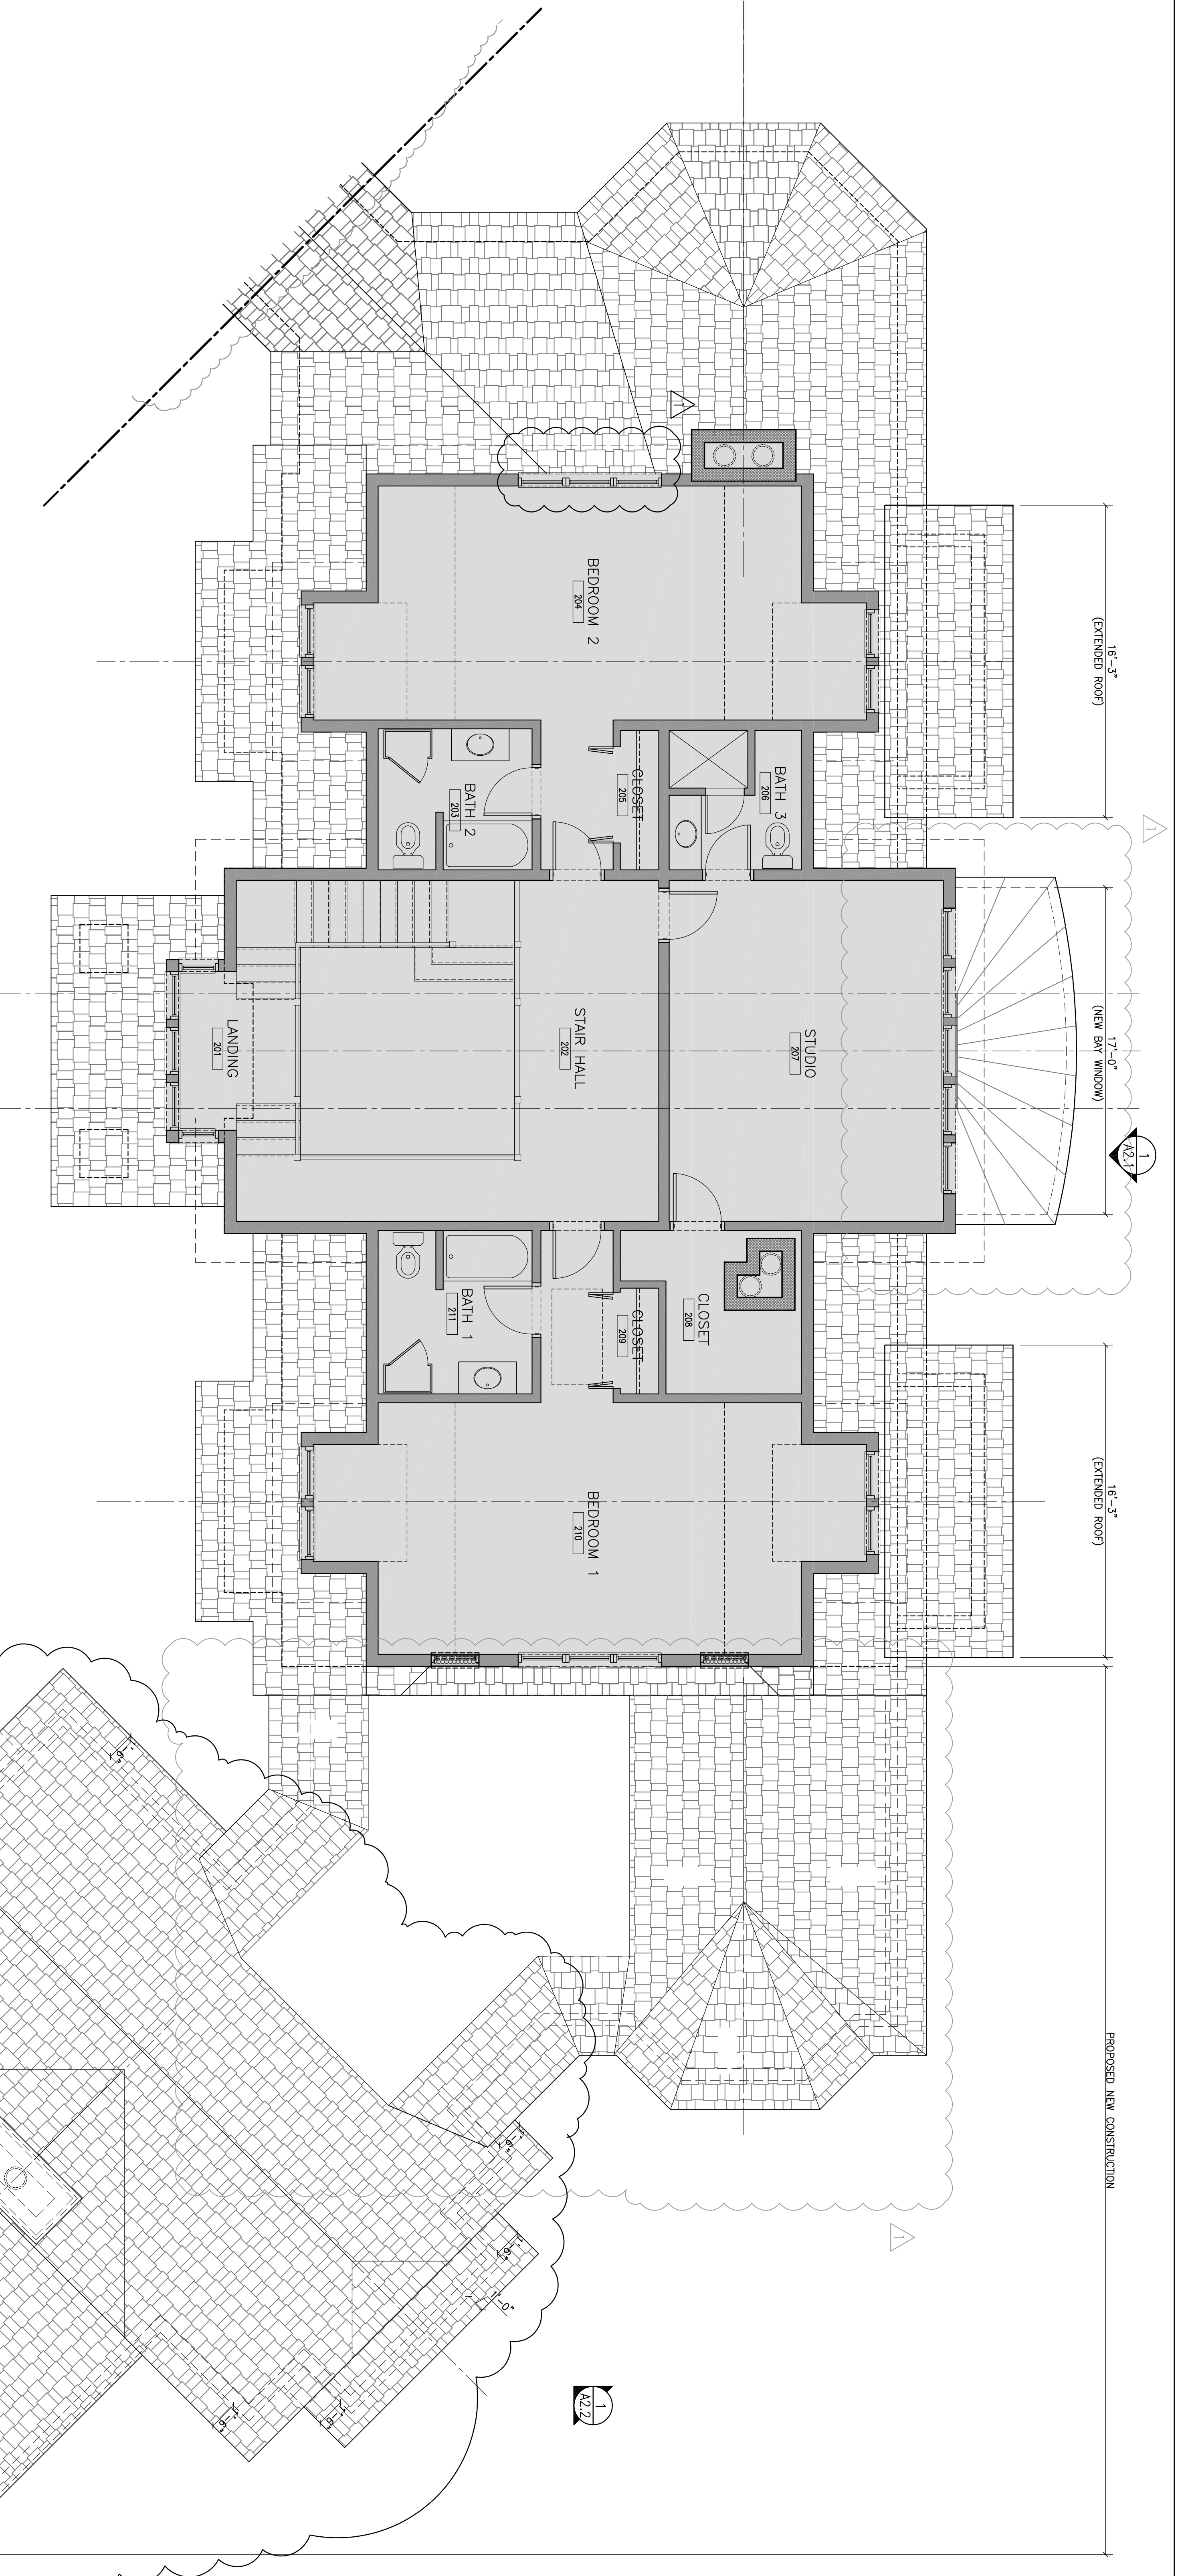

The Stone Crest Residence
 Lot #10 Greystone at Mayview
 BLOWING ROCK, NORTH CAROLINA
 (DESIGN DEVELOPMENT PHASE)

ARCHITECTURE AND INTERIOR DESIGN
 1211 ALTON RD. MIAMI BEACH, FL 33139 W. TAYLOR & RAY
 TEL 305.534.9862 FAX 305.534.1582 FL. CORP. #126626

LIC. No. - FL 2880

REVISION:	#	ISSUE:
△	01.13.11	
△	02.08.11	GENERAL REVISION
△	02.25.11	GENERAL REVISION

DATE:	03.26.10
DESIGNER:	JRC
PROJECT:	WCT
SCALE:	1/4"=1'-0"
TITLE:	SECOND FLOOR PLAN
SHEET NUMBER:	A1.2