


1 BASEMENT PLAN
 PROPOSED (1,2,3, S.E. A/C)
 SCALE: 1/4" = 1'-0"

- MASONRY WALL CONSTRUCTION NOTES:**
1. 12" (UNLESS OTHERWISE NOTED) CMU, OR REINFORCED CONCRETE
 2. INTERIOR FACE TO RECEIVE 3/4" PERELESS WALL BOARD ON 20 GA. GALVANIZED STEEL RUNNING STRIPS OR STUDS @ 24" O.C. (MAX) W/ WATER BARRIER AND SEALANT SPRAY APPLIED
 3. EXTERIOR WALLS TO RECEIVE 1/2" PERELESS WALL BOARD ON 20 GA. GALVANIZED STEEL RUNNING STRIPS OR STUDS @ 24" O.C. (MAX) W/ WATER BARRIER AND SEALANT SPRAY APPLIED
 4. ALL WET LOCATIONS: USE 3/4" WATER-RESISTANT PERELESS WALL BOARD @ ALL WET AREA LOCATIONS; USE 1/2" CERAMIC TILE BOARD @ SHOWER AND BATHROOM WET WALLS SHALL HAVE A MIN. R-VALUE IN ACCORDANCE WITH N1102.2.3
- INTERIOR PARTITION CONSTRUCTION NOTES:**
1. USE 2x4 WOOD FRAMING @ 16" O.C. (MAX) W/ 3/4" PERELESS WALL BOARD EACH SIDE.
 2. STICKER JOINTS, TYPICAL JOINTS, SINK COAT JOINTS, AND JOINTS IN BATHS SHALL BE REINFORCED WITH 1/2" WIRE MESH.
 3. USE 3/4" WATER-RESISTANT PERELESS WALL BOARD AT ALL WET LOCATIONS; USE 1/2" CERAMIC TILE BOARD AT SHOWER AND TUB LOCATIONS.

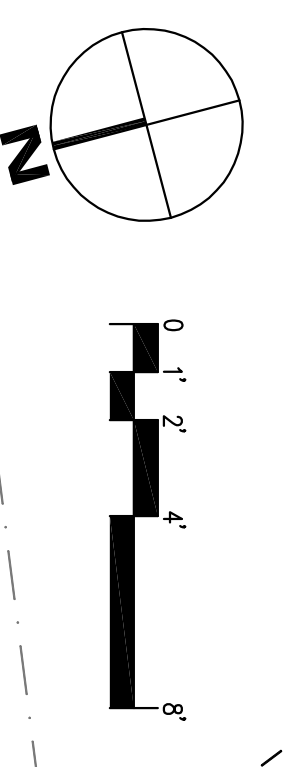

The Stone Crest Residence
 Lot #10 Greystone at Mayview
 BLOWING ROCK, NORTH CAROLINA
 (DESIGN DEVELOPMENT PHASE)

ARCHITECTURE AND INTERIOR DESIGN
TAYLOR & TAYLOR
 1211 ALTON RD. MIAMI BEACH, FL 33139 W. PALM BEACH, FL 33411
 TEL 305.534.9862 FAX 305.534.1582 FL. CORP. #12269

REVISION	#	ISSUE
01/13/11 - GENERAL REGION		
01/13/11 - WALL PARTITION NOTES		
02/23/11 - GENERAL REGION		

DRAWN: JFC	DATE: 10/28/10
APPROVED: WCT	
TITLE: BASEMENT PLAN	
SHEET NUMBER:	

A1.0

UC No. - R-2880